

**BUILDINGS - EXISTING**

C	C BLOCK - PRIMARY GIAS (1 STOREY - 414m)
D	D BLOCK - PRIMARY GIAS (1 STOREY - 413m)
E	E BLOCK - PRIMARY GIAS (2 STOREYS - 737m)
G	G BLOCK - SCIENCE (2 STOREYS - 1,026m)
I	I BLOCK - SENIOR SCHOOL GIAS (2 STOREYS - 2,249m)
K	K BLOCK - TECHNOLOGY & DESIGN (2 STOREYS - 950m)
LS	LITTLE SAINTS - DAY CARE CENTRE (1 STOREY - 304m)
P	PREPARATOR SCHOOL (1 STOREY - 366m)
RGC	RICHARD GOVATY CENTRE - MULTIPURPOSE HALL (2 STOREYS - 1,592m)
<b>TOTAL</b>	<b>8,221m<sup>2</sup> (EXISTING)</b>

**BUILDINGS - PROPOSED**

AC	ACADEMIC CENTRE - LIBRARY, AUDITORIUM, OFFICES & MULTIPURPOSE (2 STOREYS - 4,340m <sup>2</sup> )
AQ	AQUATIC CENTRE - 50M POOL & LEARNING FOOD (1 STOREY - 435m <sup>2</sup> )
CA	CREATIVE ARTS CENTRE - AUDITORIUM, MUSIC, PERFORMANCE & VISUAL ARTS (2 STOREYS - 4,340m <sup>2</sup> )
CH	CHAPEL - WORSHIP, CEREMONIAL & MULTIPURPOSE (1 STOREY - 560m <sup>2</sup> )
CS	COURT SHELTER - COVERED AREA WITH SPECTATOR SEATING (1 STOREY - 0m)
LE	LITTLE SAINTS EXTENSION - FOR PREPP/OL-SC (1 STOREY - 300m <sup>2</sup> )
ME	MAINTENANCE - ENCLOSURE - EQUIPMENT & STORAGE (1 STOREY - 183m <sup>2</sup> )
PA	PRIMARY AMENITIES - TOILETS & SHOWERS (1 STOREY - 125m <sup>2</sup> )
PR	PRIMARY CLASSROOMS (2 STOREYS - 235m <sup>2</sup> )
SS	SPORTS SHED - EQUIPMENT STORAGE - RELOCATED DEMOUNTABLE BUILDINGS (1 STOREY - 410m <sup>2</sup> )
<b>TOTAL</b>	<b>11,150m<sup>2</sup> (NEW) 19,371m<sup>2</sup> (PROPOSED)</b>

**OPEN SPACES**

001	ACADEMIC FORECOURT
002	ARRIVAL PLAZA
003	CREATIVE FORECOURT
004	CHAPEL FORECOURT
005	NORTH ENTRY
006	PRIMARY PLAYGROUND
007	JUNIOR COURT
008	PREP PLAYGROUND
009	RGC FORECOURT
010	ST ANDREW'S PLAZA
011	SENIOR COURT
012	SCIENCE COURTYARD
013	TECHNOLOGY COURTYARD
015	SENIOR PLAY

**OTHER FACILITIES**


101	BEACH - OLEYBALL COURTS
102	CRICKET NETS
103	HARD COURTS
104	SENIOR OVAL - RUGBY PITCH & 300M ATHLETICS TRACK
105	JUNIOR OVAL - 65M X 45M
106	LONG JUMP & TRIP JUMP
107	SHOT PUT
108	GRS HARDSTAND
109	AGRICULTURAL PLOTS
110	COVERED HARD COURT

**PROJECTED POPULATION**

1,500	SCHOOL STUDENTS
120	SCHOOL STAFF (FULL TIME EQUIVALENT)
342	CAR PARKS

**LEGEND**

- LANDSCAPE BUFFER
- WETLAND BUFFER
- ▨ PROPOSED BUILDINGS
- - - QRS ACCESS
- WETLAND ACCESS POINT

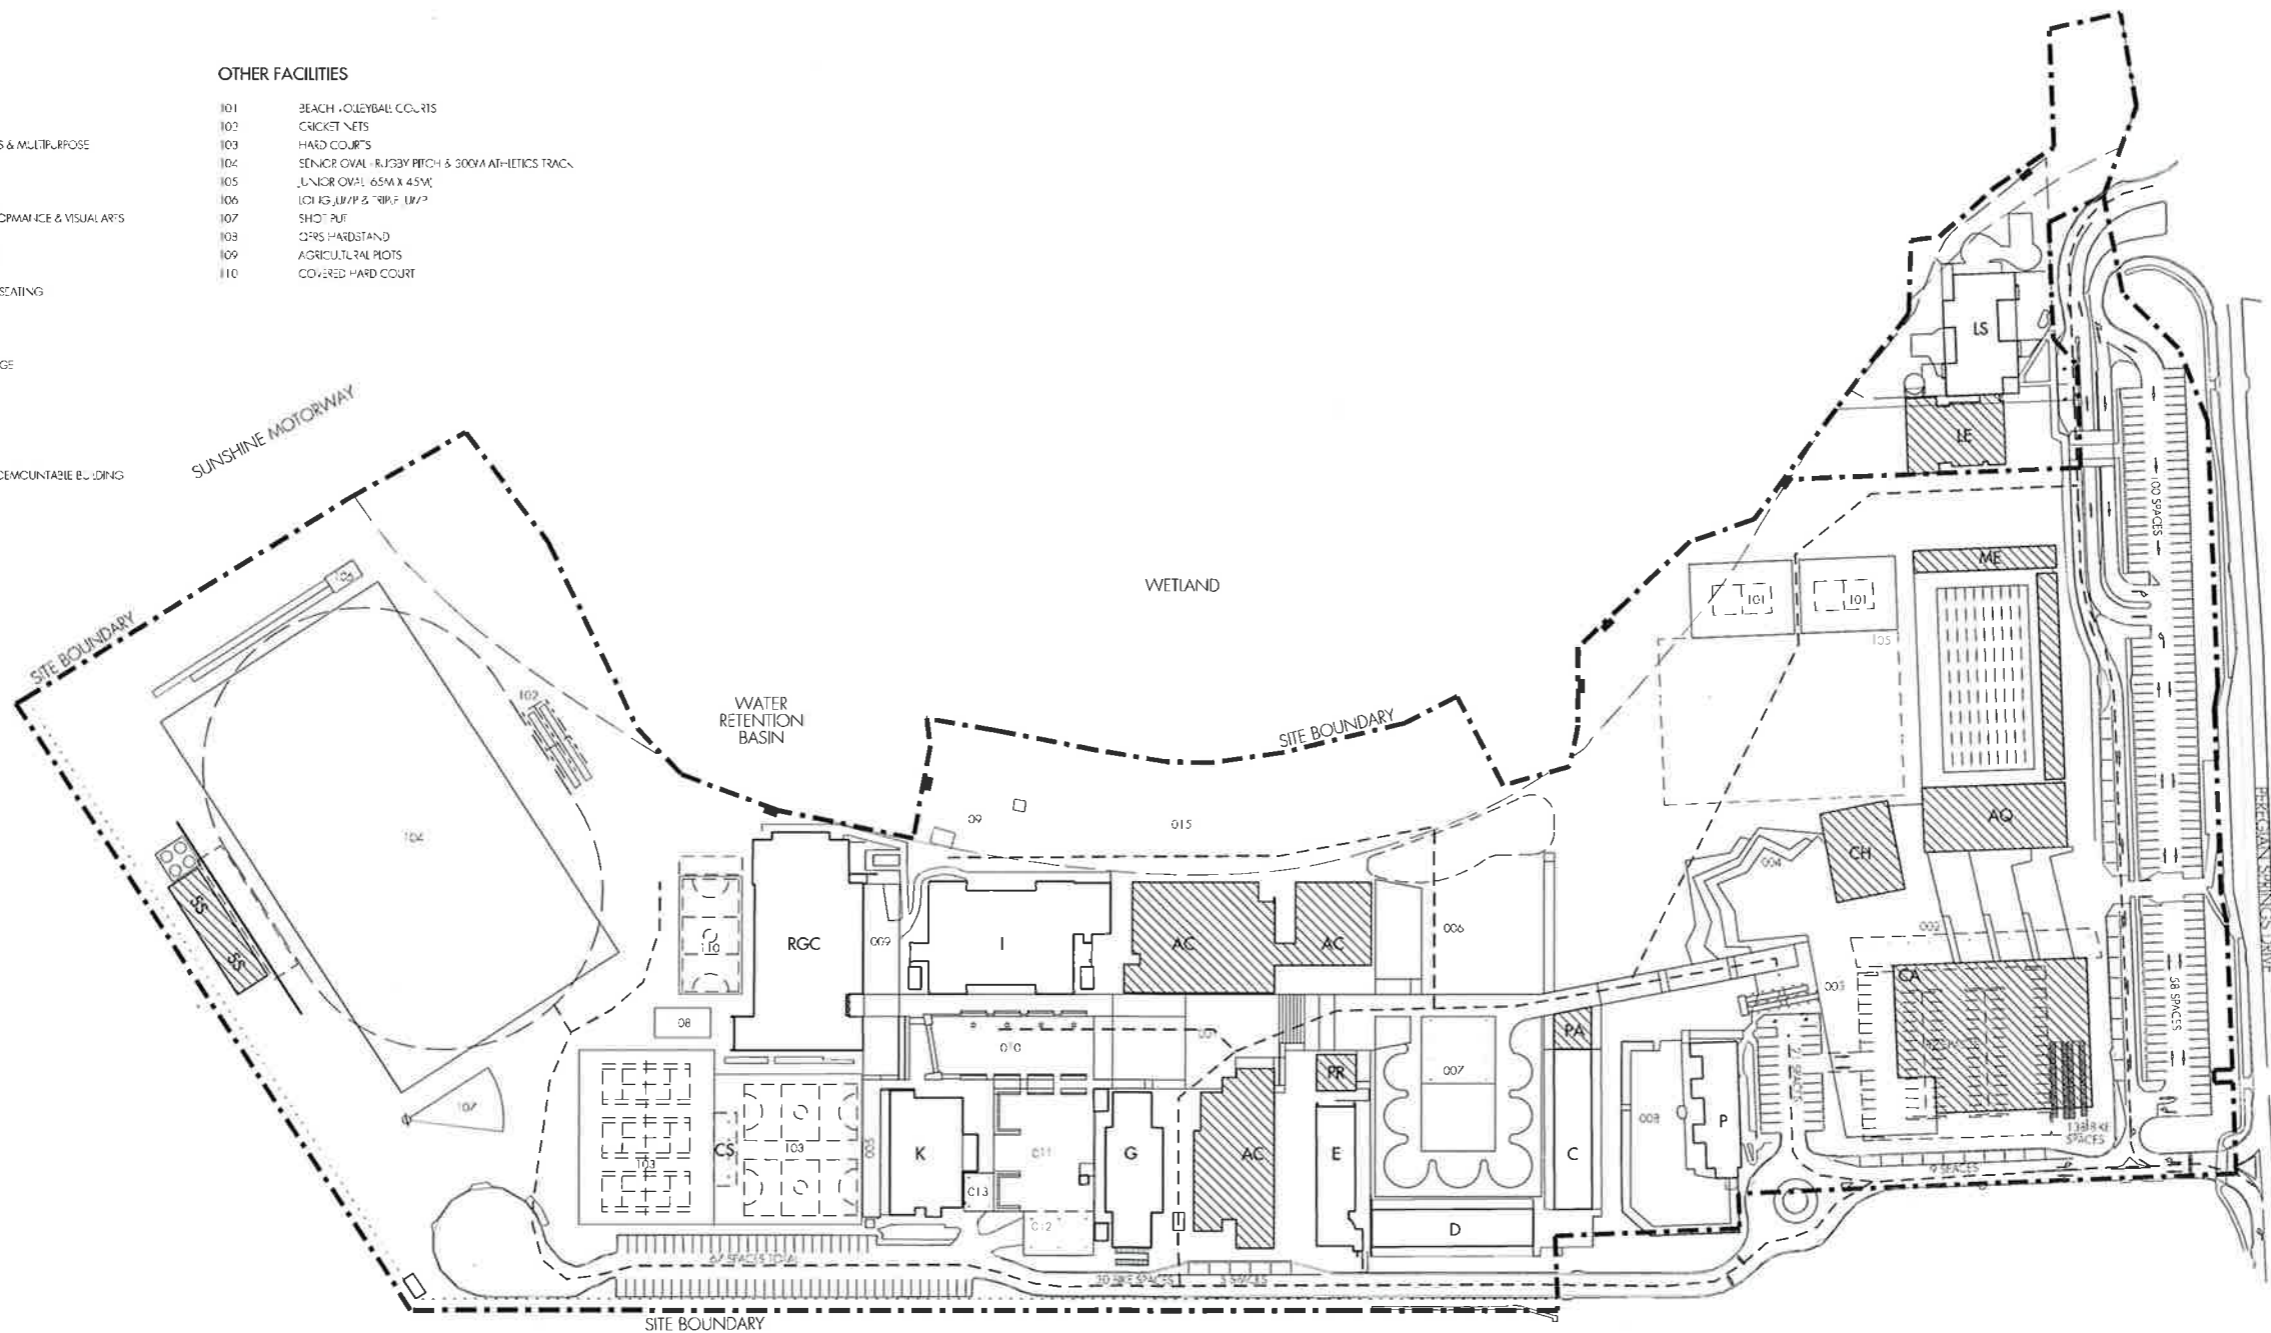

**NOTES**

- 1.0 ALL SURVEY INFORMATION INCLUDING BUT NOT LIMITED TO SITE BOUNDARIES, EASEMENTS, CONTOURS, SPOT LEVELS, AND SITE FEATURES HAS BEEN PROVIDED BY MURRY & ASSOCIATES PTY LTD. DRAWING NO. 4452.
- 2.0 QRS ACCESS PATH TO BE CONFIRMED WITH QRS CERTIFIER & HYDRAULIC ENGINEER.
- 3.0 LOT BOUNDARY TO BE REASSIGNED TO ACCOMMODATE EXTENDED DAY CARE CENTRE WITHIN A SINGLE LOT PENDING ADVICE FROM SURVEYOR.
- 4.0 AREAS OF EXISTING BUILDINGS MEASURED FROM ARCHITECTURAL CONSTRUCTION DRAWINGS.

**SUNSHINE COAST REGIONAL COUNCIL**

**APPROVED**

MCU    06/0102.01    16 MAY 13

**PROPOSED COLLEGE MASTER PLAN - FUTURE BUILDINGS**